


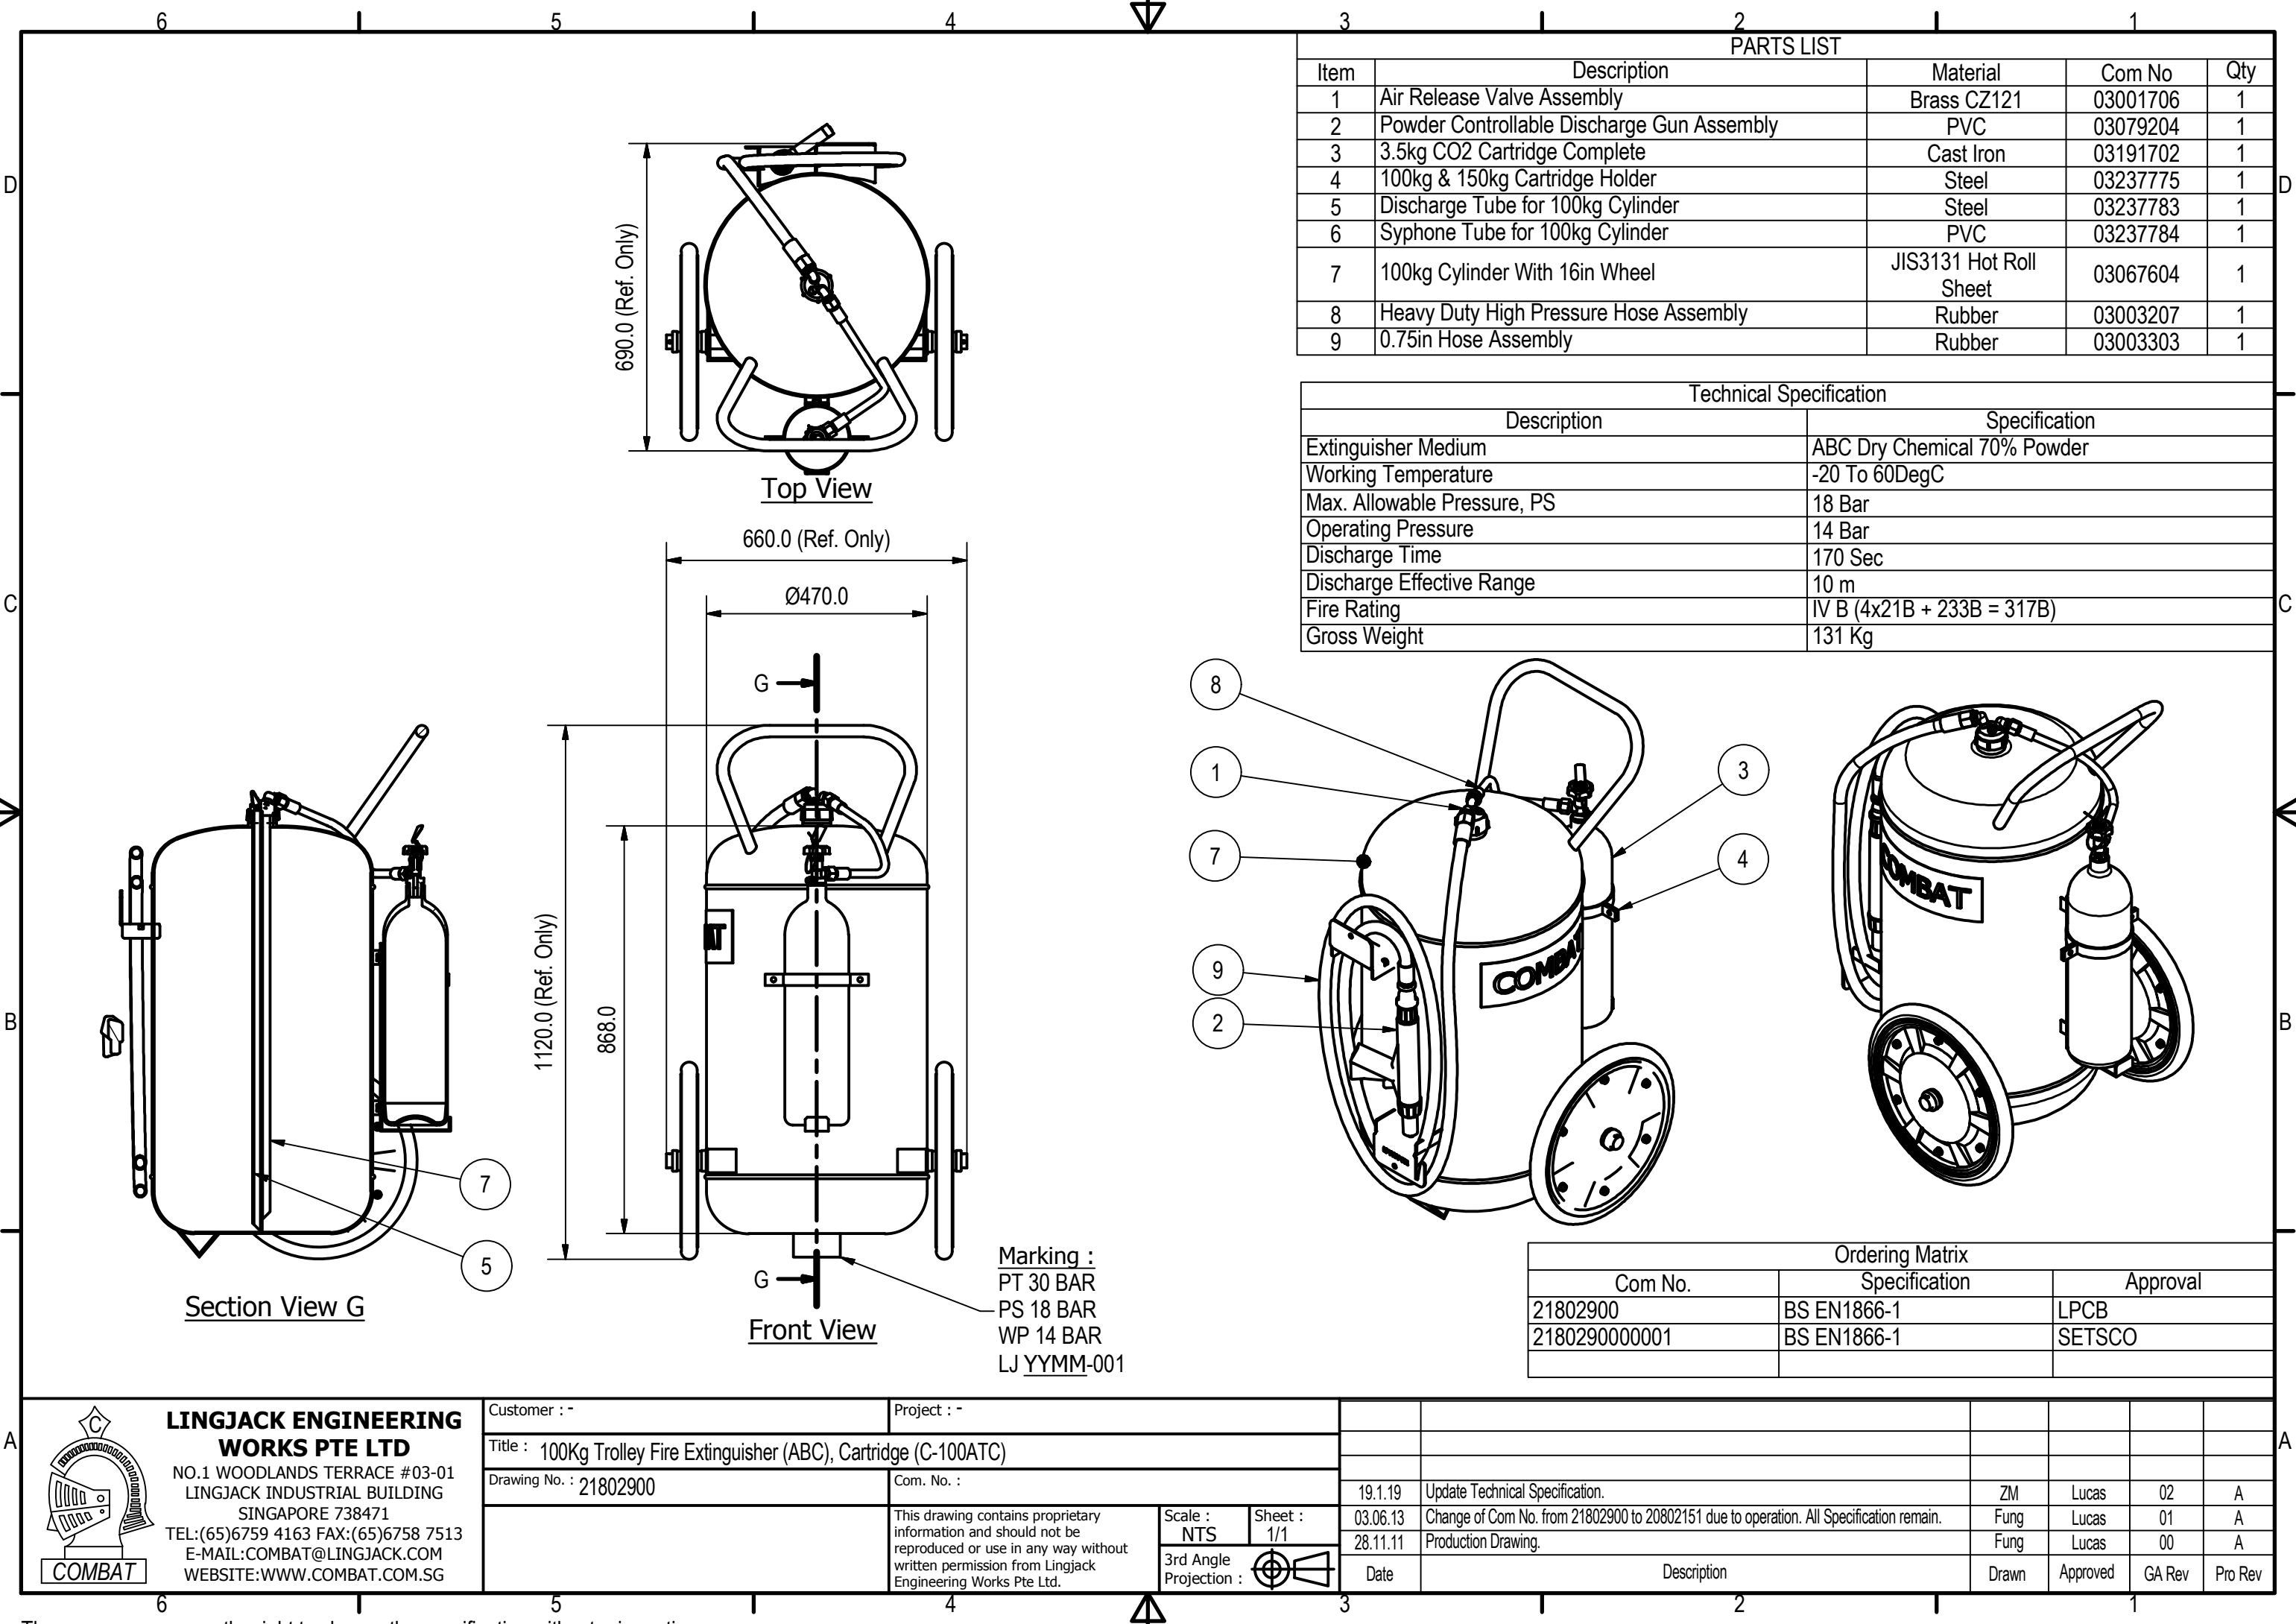



**LINGJACK ENGINEERING
WORKS PTE LTD**

NO.1 WOODLANDS TERRACE #03-01
LINGJACK INDUSTRIAL BUILDING
SINGAPORE 738471
TEL:(65)6759 4163 FAX:(65)6758 7513
E-MAIL:COMBAT@LINGJACK.COM
WEBSITE:WWW.COMBAT.COM.SG

Customer : -		Project : -	
Title : 100Kg Trolley Fire Extinguisher (ABC), Cartridge (C-100ATC)			
Drawing No. : 21802900		Com. No. :	
		This drawing contains proprietary information and should not be reproduced or use in any way without written permission from Lingjack Engineering Works Pte Ltd.	
		Scale : NTS	Sheet : 1/1
		3rd Angle Projection :	

19.1.19	Update Technical Specification.	ZM	Lucas	02	A
03.06.13	Change of Com No. from 21802900 to 20802151 due to operation. All Specification remain.	Fung	Lucas	01	A
28.11.11	Production Drawing.	Fung	Lucas	00	A
Date	Description	Drawn	Approved	GA Rev	Pro Rev