


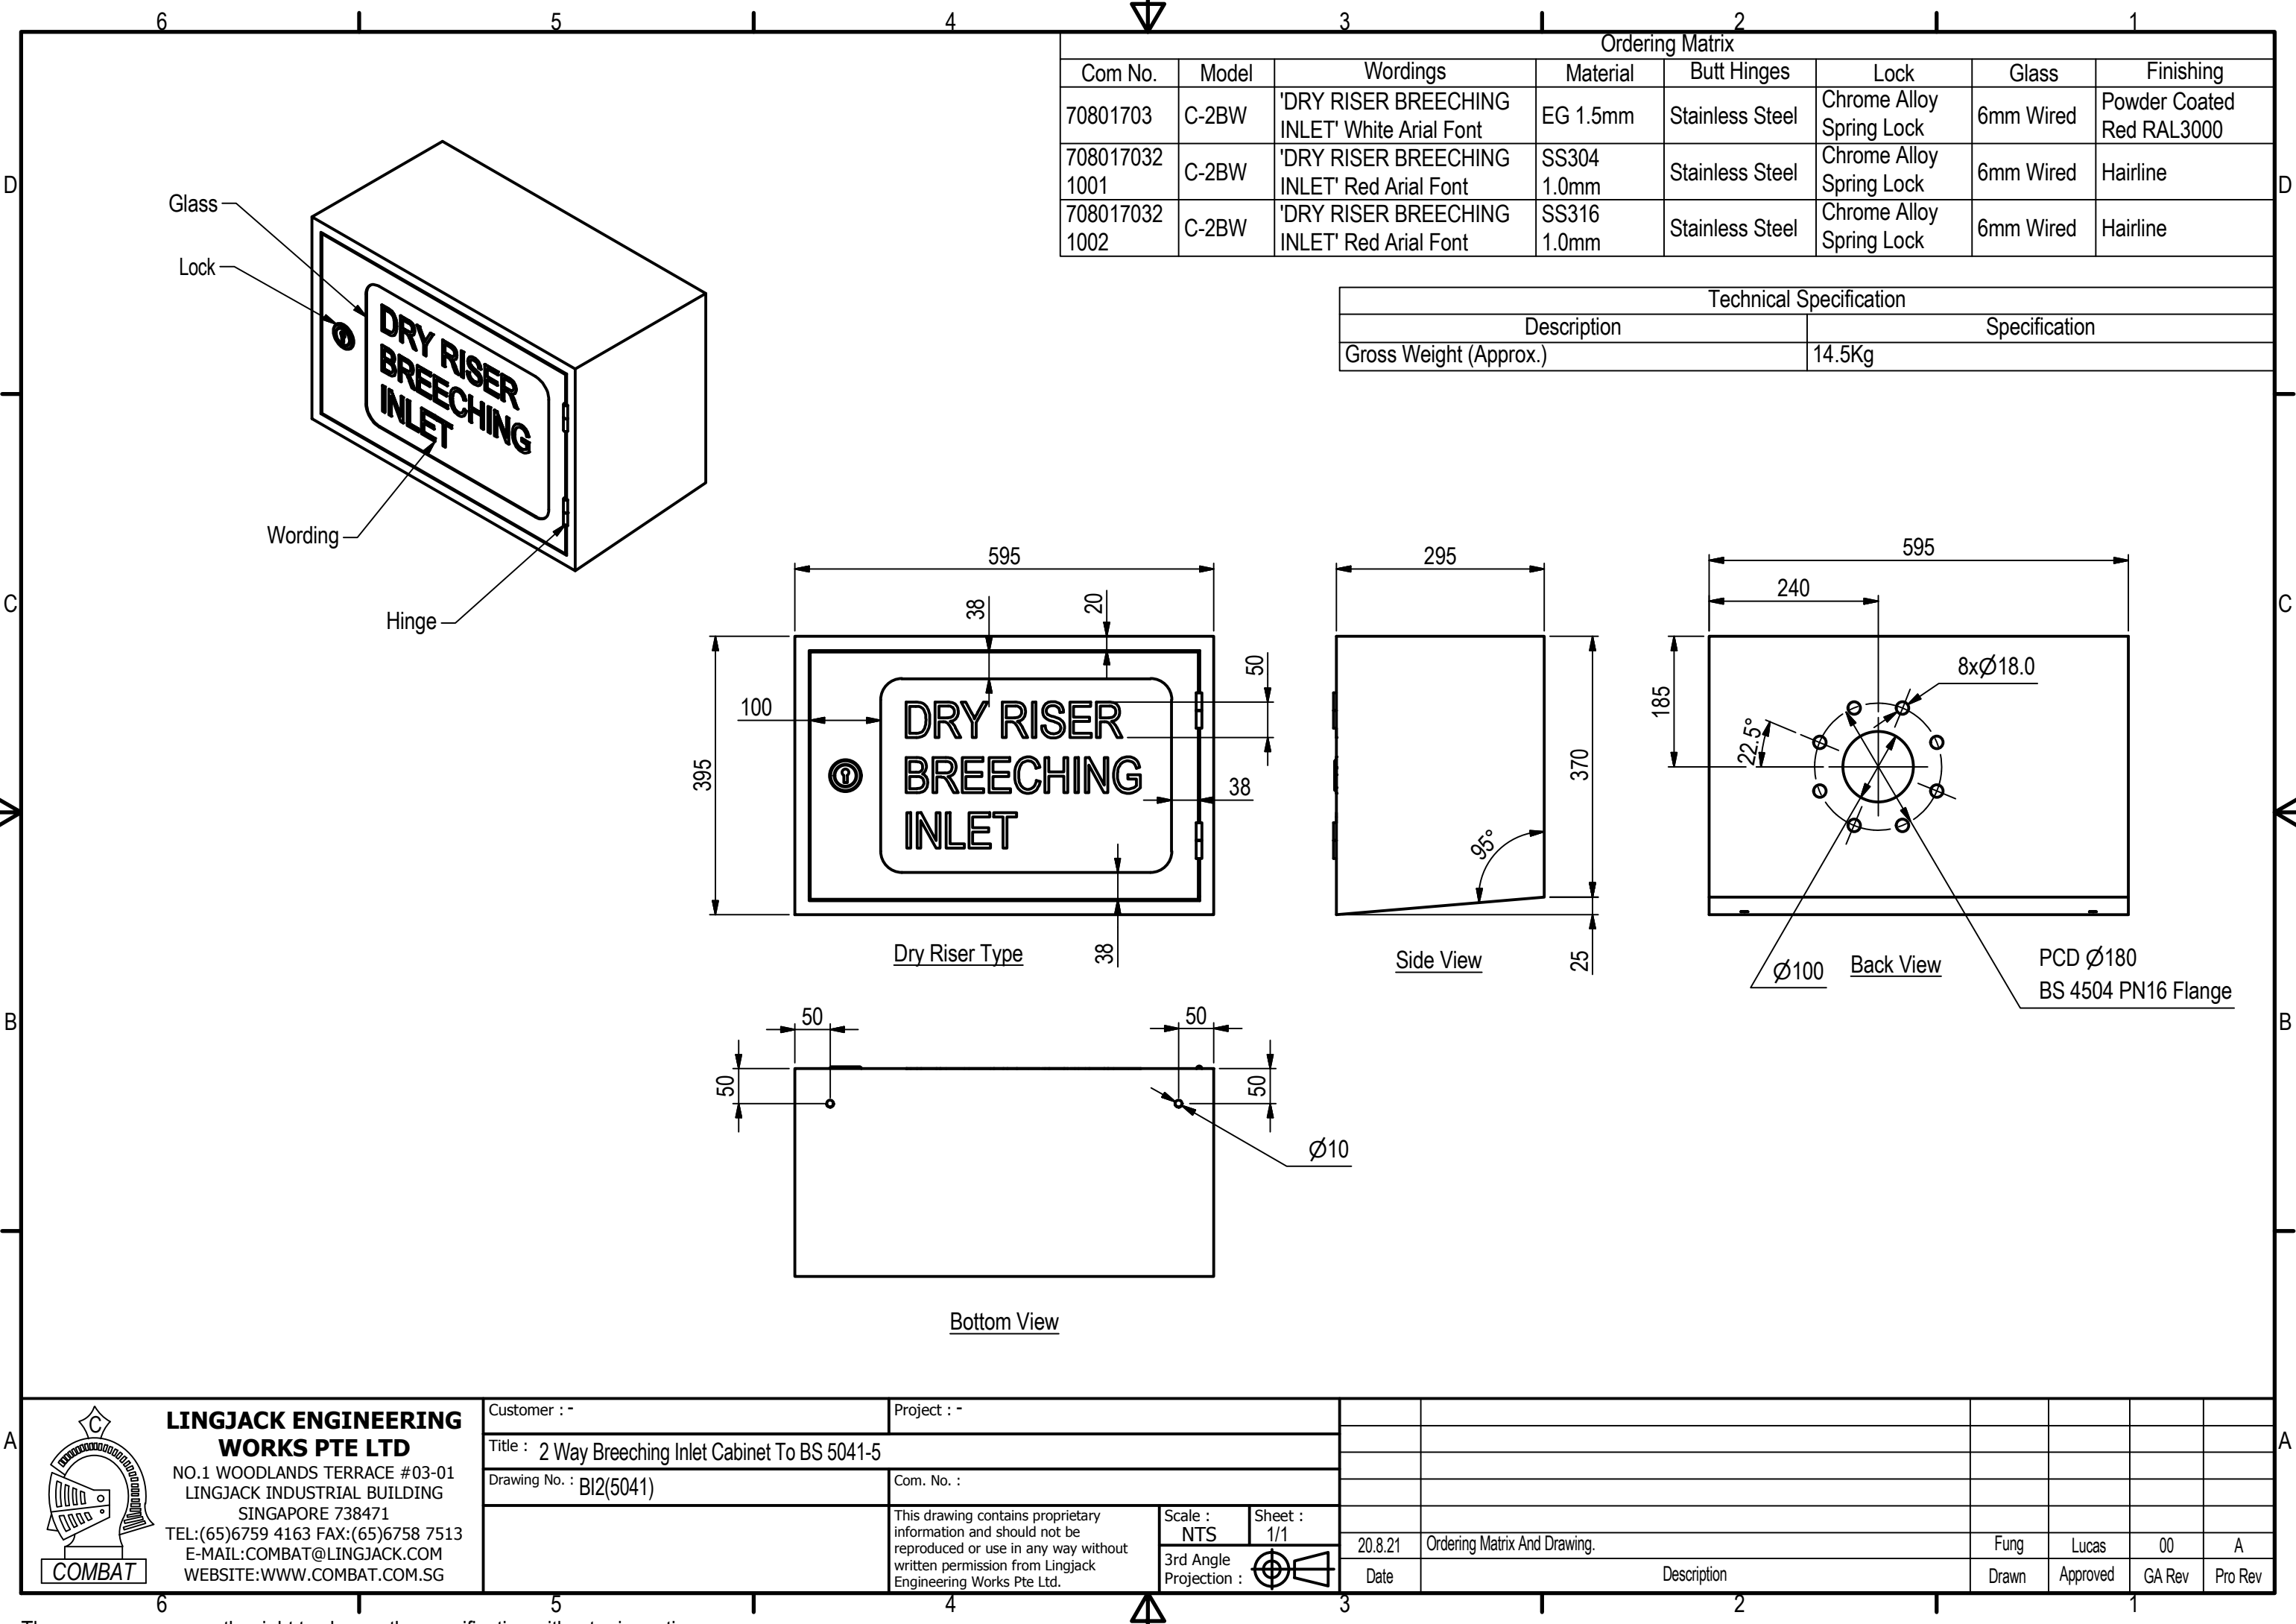

Ordering Matrix							
Com No.	Model	Wordings	Material	Butt Hinges	Lock	Glass	Finishing
70801703	C-2BW	'DRY RISER BREECHING INLET' White Arial Font	EG 1.5mm	Stainless Steel	Chrome Alloy Spring Lock	6mm Wired	Powder Coated Red RAL3000
708017032 1001	C-2BW	'DRY RISER BREECHING INLET' Red Arial Font	SS304 1.0mm	Stainless Steel	Chrome Alloy Spring Lock	6mm Wired	Hairline
708017032 1002	C-2BW	'DRY RISER BREECHING INLET' Red Arial Font	SS316 1.0mm	Stainless Steel	Chrome Alloy Spring Lock	6mm Wired	Hairline

Technical Specification	
Description	Specification
Gross Weight (Approx.)	14.5Kg

LINGJACK ENGINEERING WORKS PTE LTD
NO.1 WOODLANDS TERRACE #03-01
LINGJACK INDUSTRIAL BUILDING
SINGAPORE 738471
TEL:(65)6759 4163 FAX:(65)6758 7513
E-MAIL:COMBAT@LINGJACK.COM
WEBSITE:WWW.COMBAT.COM.SG

Customer :-		Project :-		
Title : 2 Way Breeching Inlet Cabinet To BS 5041-5				
Drawing No. : BI2(5041)		Com. No. :		
		This drawing contains proprietary information and should not be reproduced or use in any way without written permission from Lingjack Engineering Works Pte Ltd.	Scale : NTS	Sheet : 1/1
			3rd Angle Projection : 	

20.8.21	Ordering Matrix And Drawing.	Fung	Lucas	00	A
Date	Description	Drawn	Approved	GA Rev	Pro Rev