



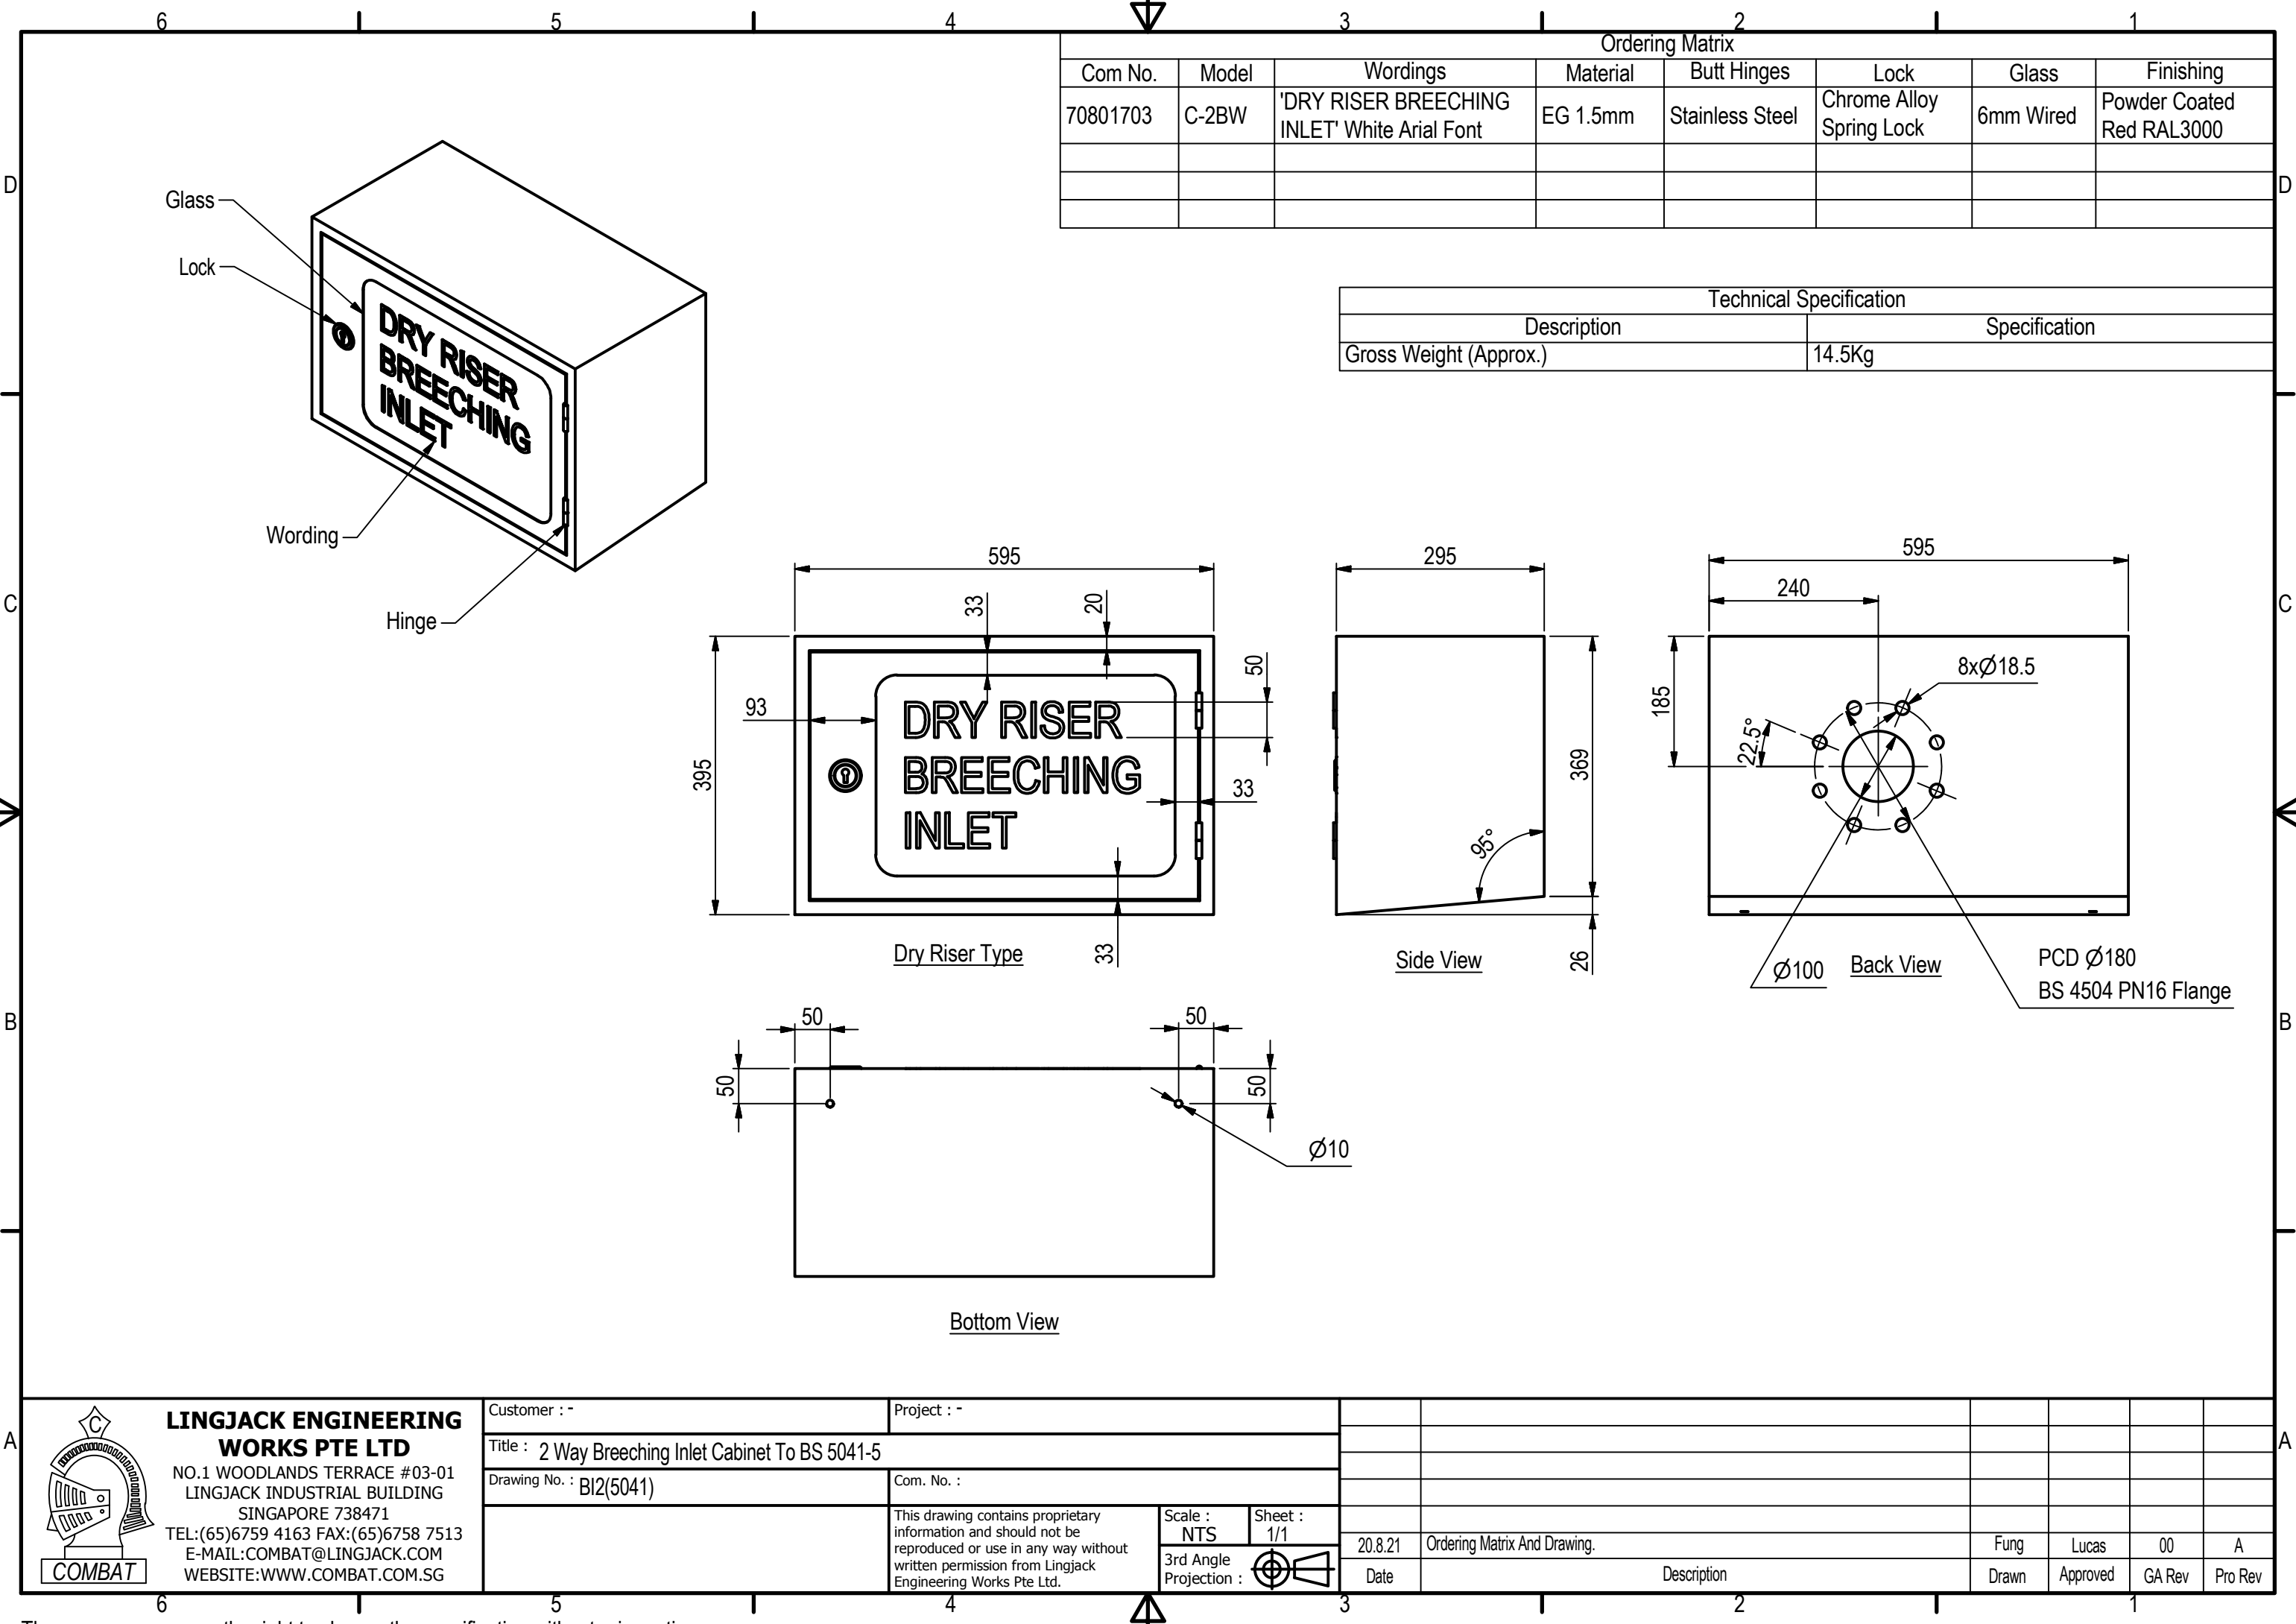

Ordering Matrix							
Com No.	Model	Wordings	Material	Butt Hinges	Lock	Glass	Finishing
70801703	C-2BW	'DRY RISER BREECHING INLET' White Arial Font	EG 1.5mm	Stainless Steel	Chrome Alloy Spring Lock	6mm Wired	Powder Coated Red RAL3000

Technical Specification	
Description	Specification
Gross Weight (Approx.)	14.5Kg

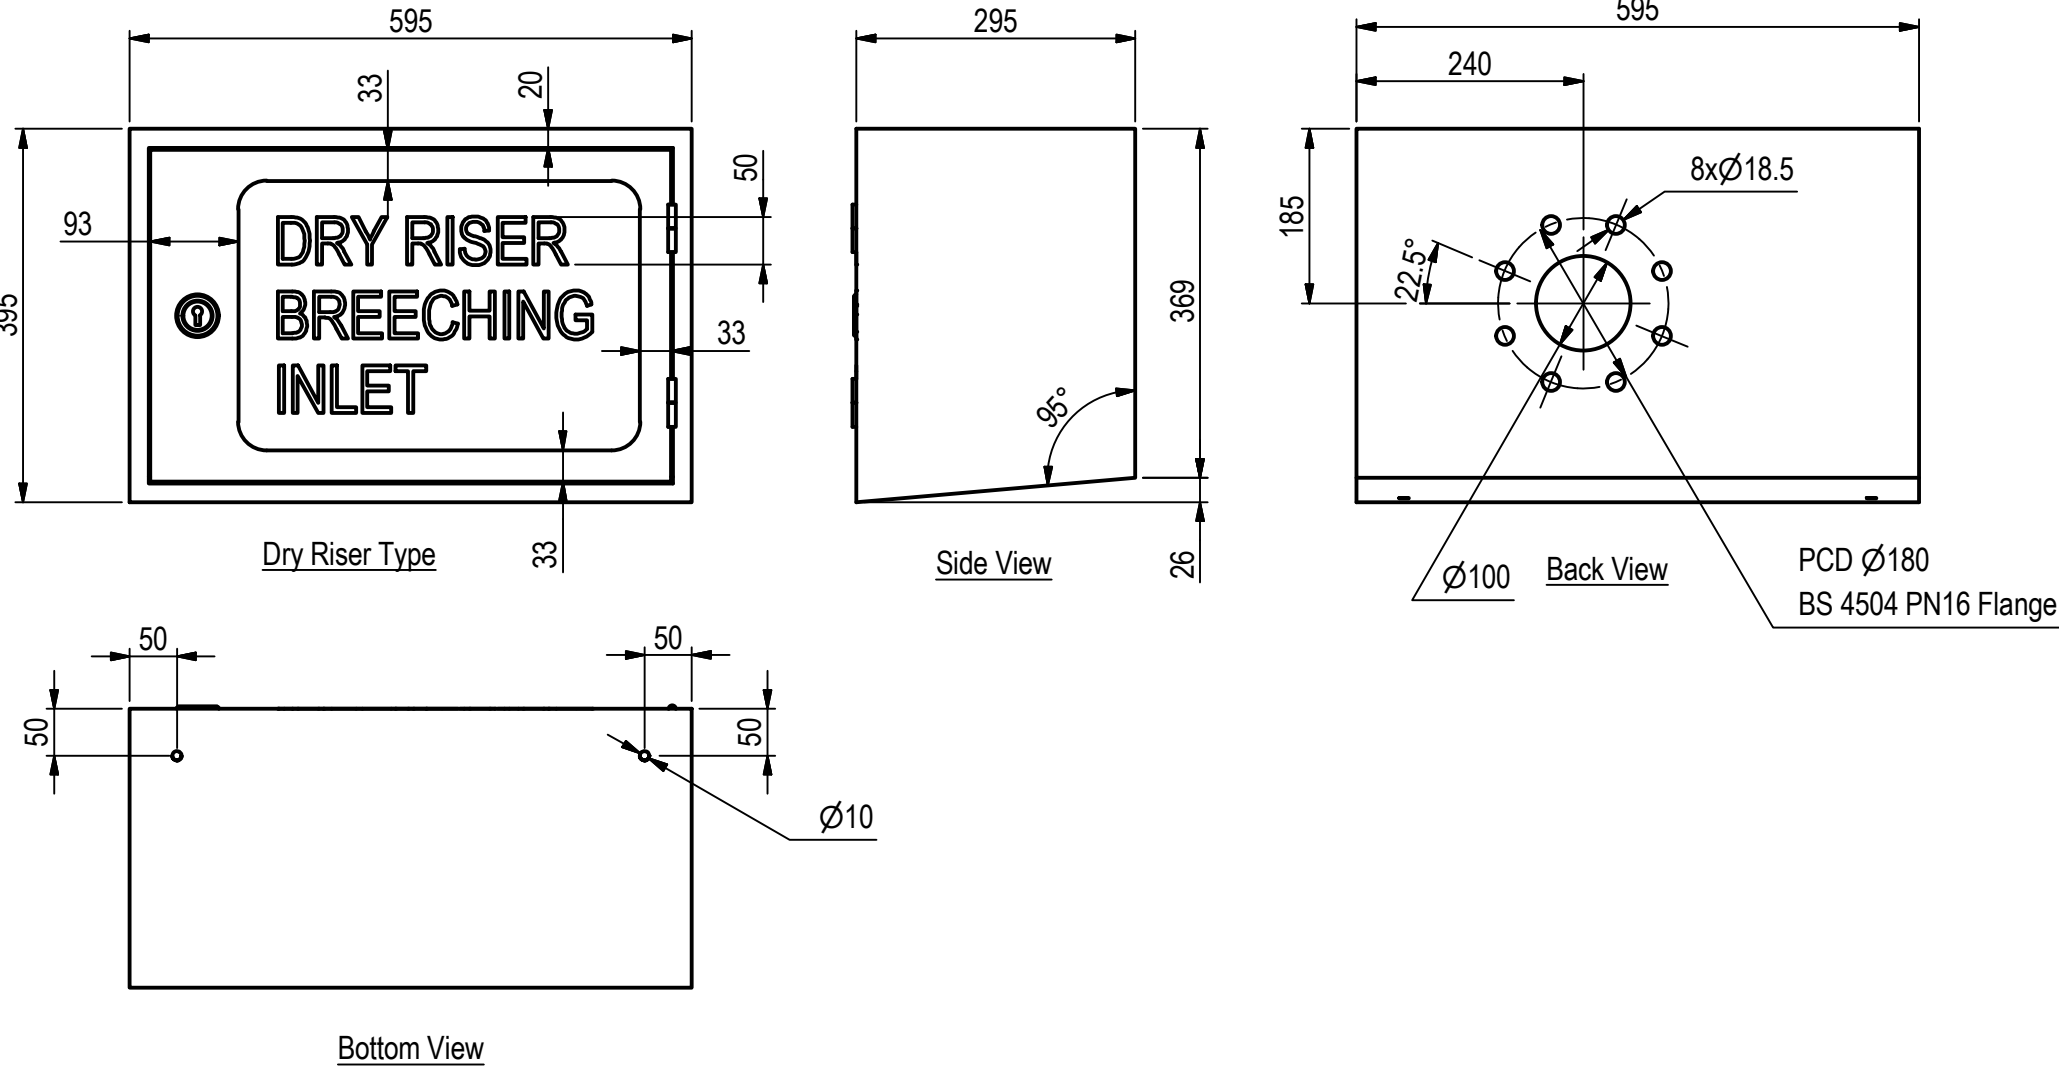

 LINGJACK ENGINEERING WORKS PTE LTD NO.1 WOODLANDS TERRACE #03-01 LINGJACK INDUSTRIAL BUILDING SINGAPORE 738471 TEL:(65)6759 4163 FAX:(65)6758 7513 E-MAIL:COMBAT@LINGJACK.COM WEBSITE:WWW.COMBAT.COM.SG	Customer : -	Project : -							
	Title : 2 Way Breeching Inlet Cabinet To BS 5041-5								
	Drawing No. : BI2(5041)	Com. No. :							
	This drawing contains proprietary information and should not be reproduced or use in any way without written permission from Lingjack Engineering Works Pte Ltd.	Scale : NTS	Sheet : 1/1	20.8.21	Ordering Matrix And Drawing.	Fung	Lucas	00	A
		3rd Angle Projection :		Date	Description	Drawn	Approved	GA Rev	Pro Rev