


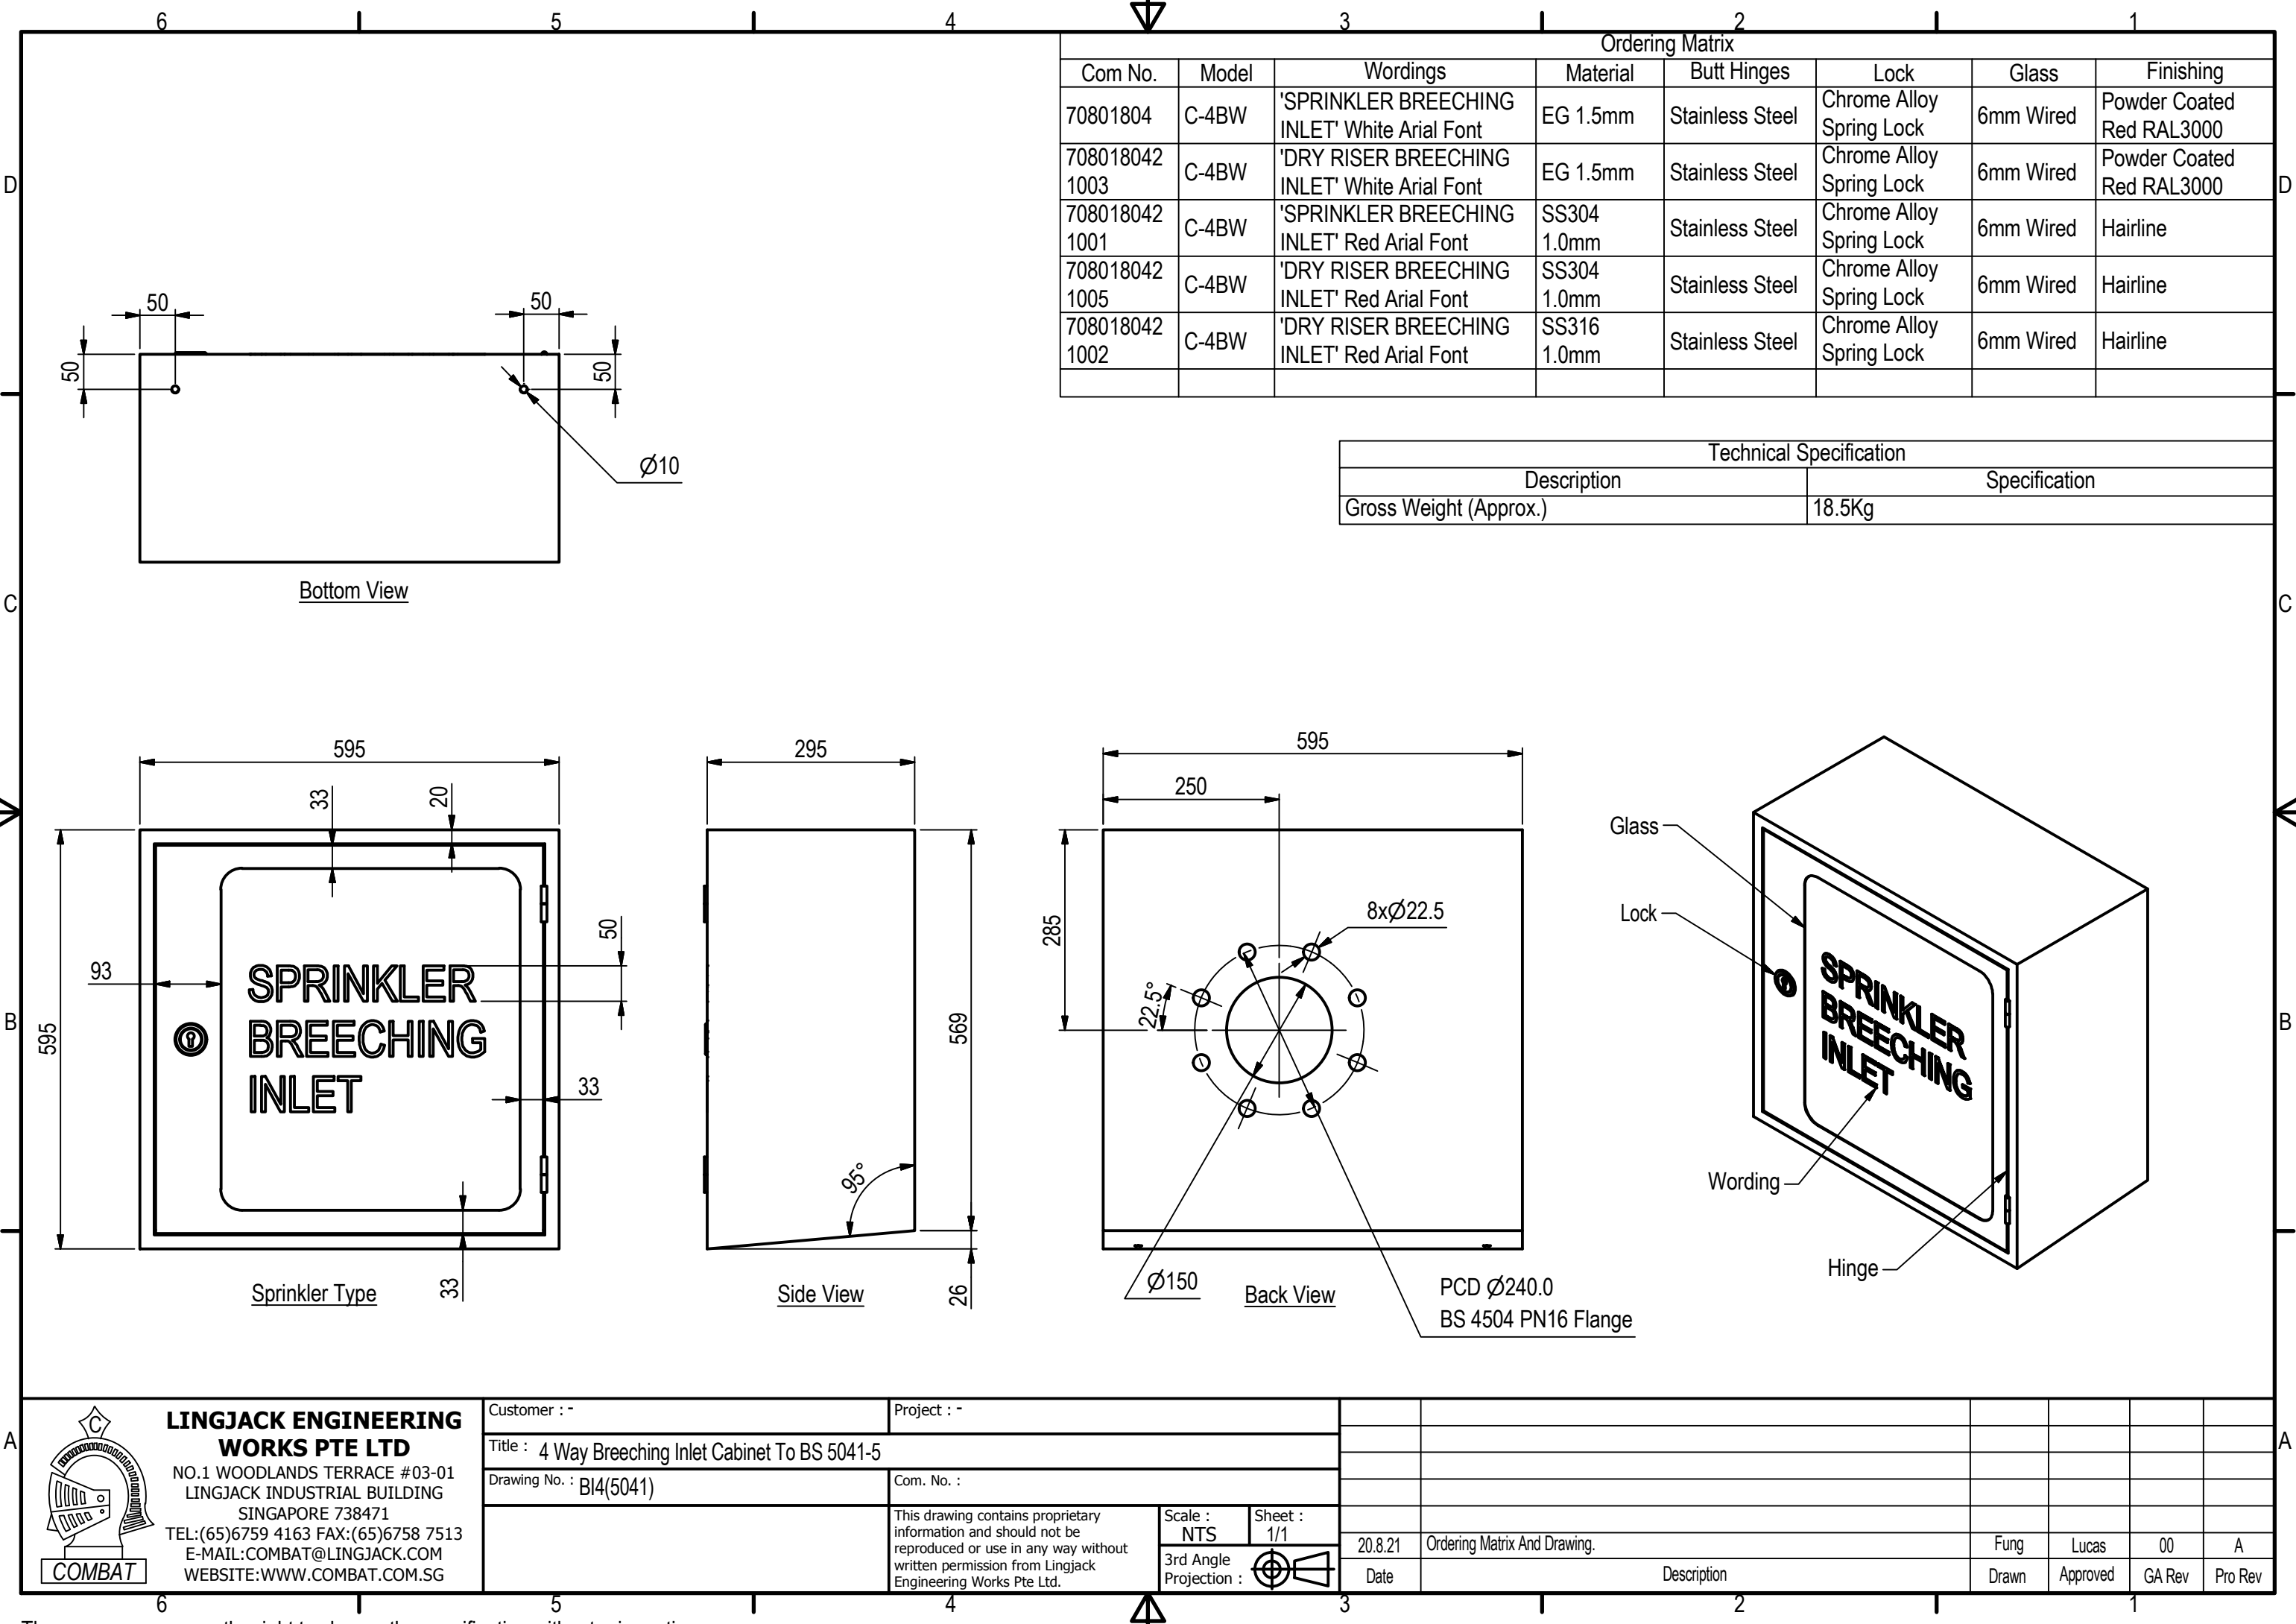



LINGJACK ENGINEERING WORKS PTE LTD

NO.1 WOODLANDS TERRACE #03-01
LINGJACK INDUSTRIAL BUILDING
SINGAPORE 738471
TEL:(65)6759 4163 FAX:(65)6758 7513
E-MAIL:COMBAT@LINGJACK.COM
WEBSITE:WWW.COMBAT.COM.SG

Customer : -		Project : -		
Title : 4 Way Breeching Inlet Cabinet To BS 5041-5				
Drawing No. : BI4(5041)		Com. No. :		
		This drawing contains proprietary information and should not be reproduced or use in any way without written permission from Lingjack Engineering Works Pte Ltd.	Scale :	Sheet :
			NTS	1/1
			3rd Angle Projection :	

20.8.21	Ordering Matrix And Drawing.	Fung	Lucas	00	A
Date	Description	Drawn	Approved	GA Rev	Pro Rev