



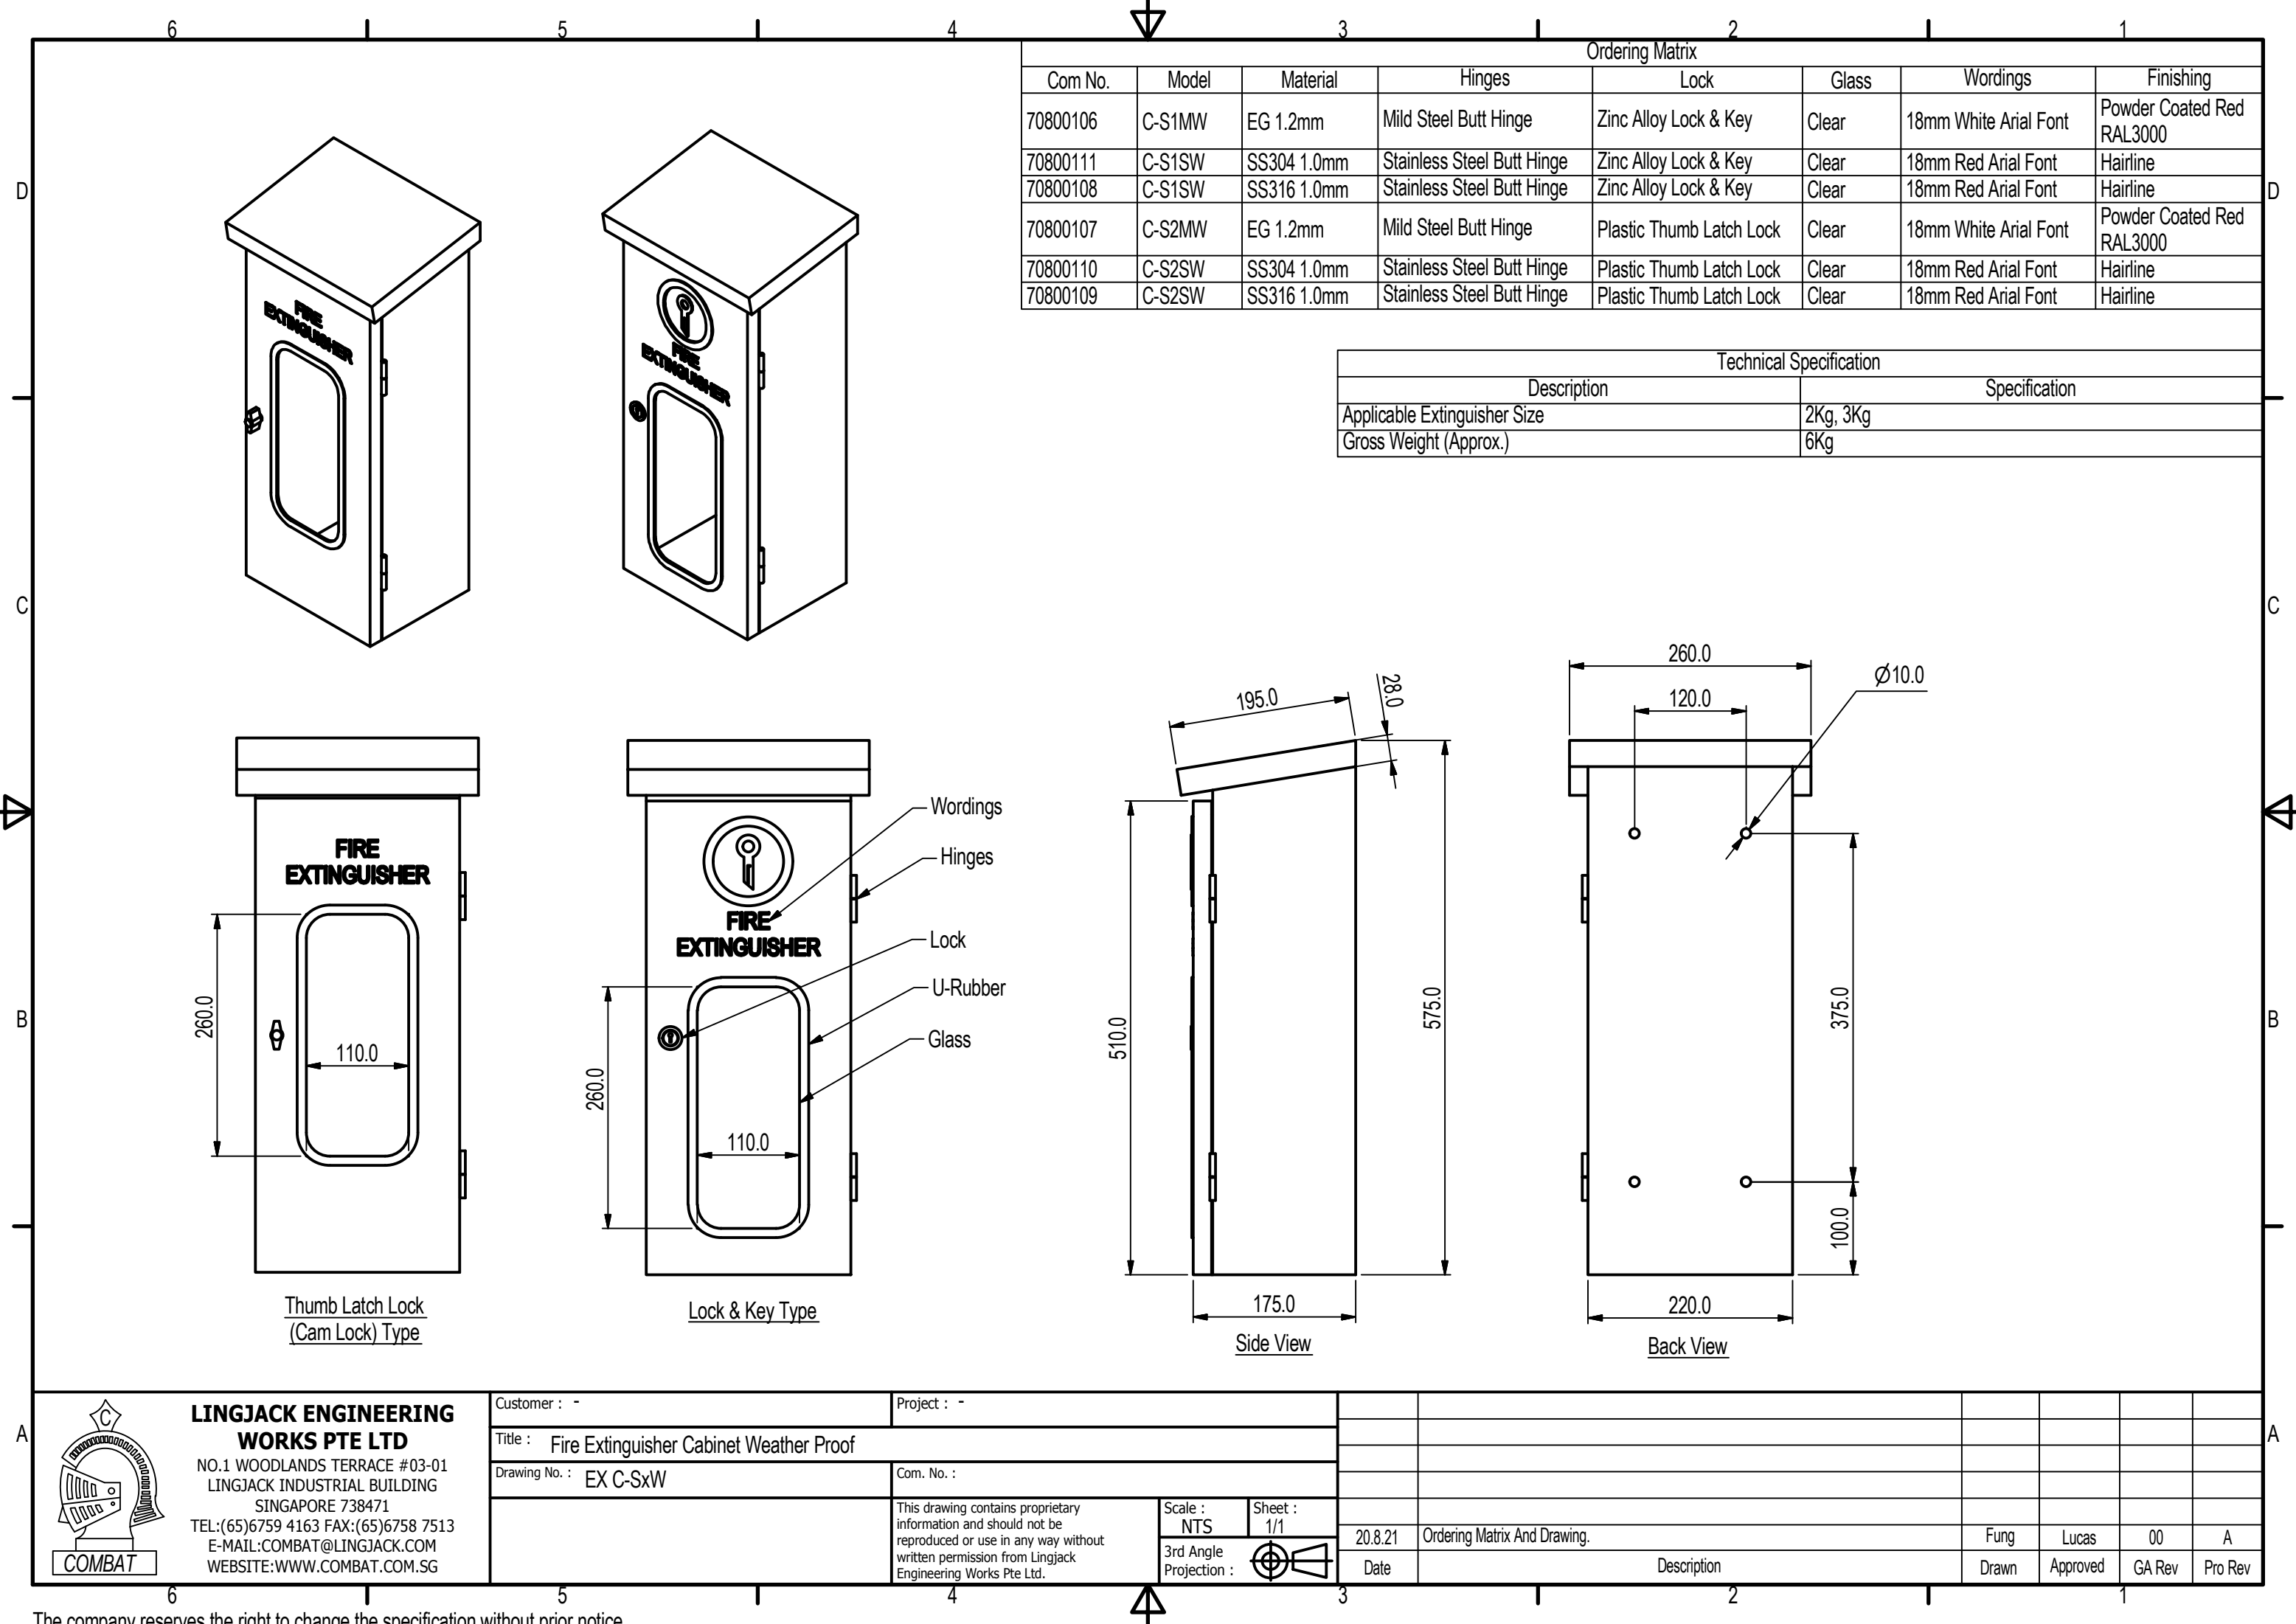

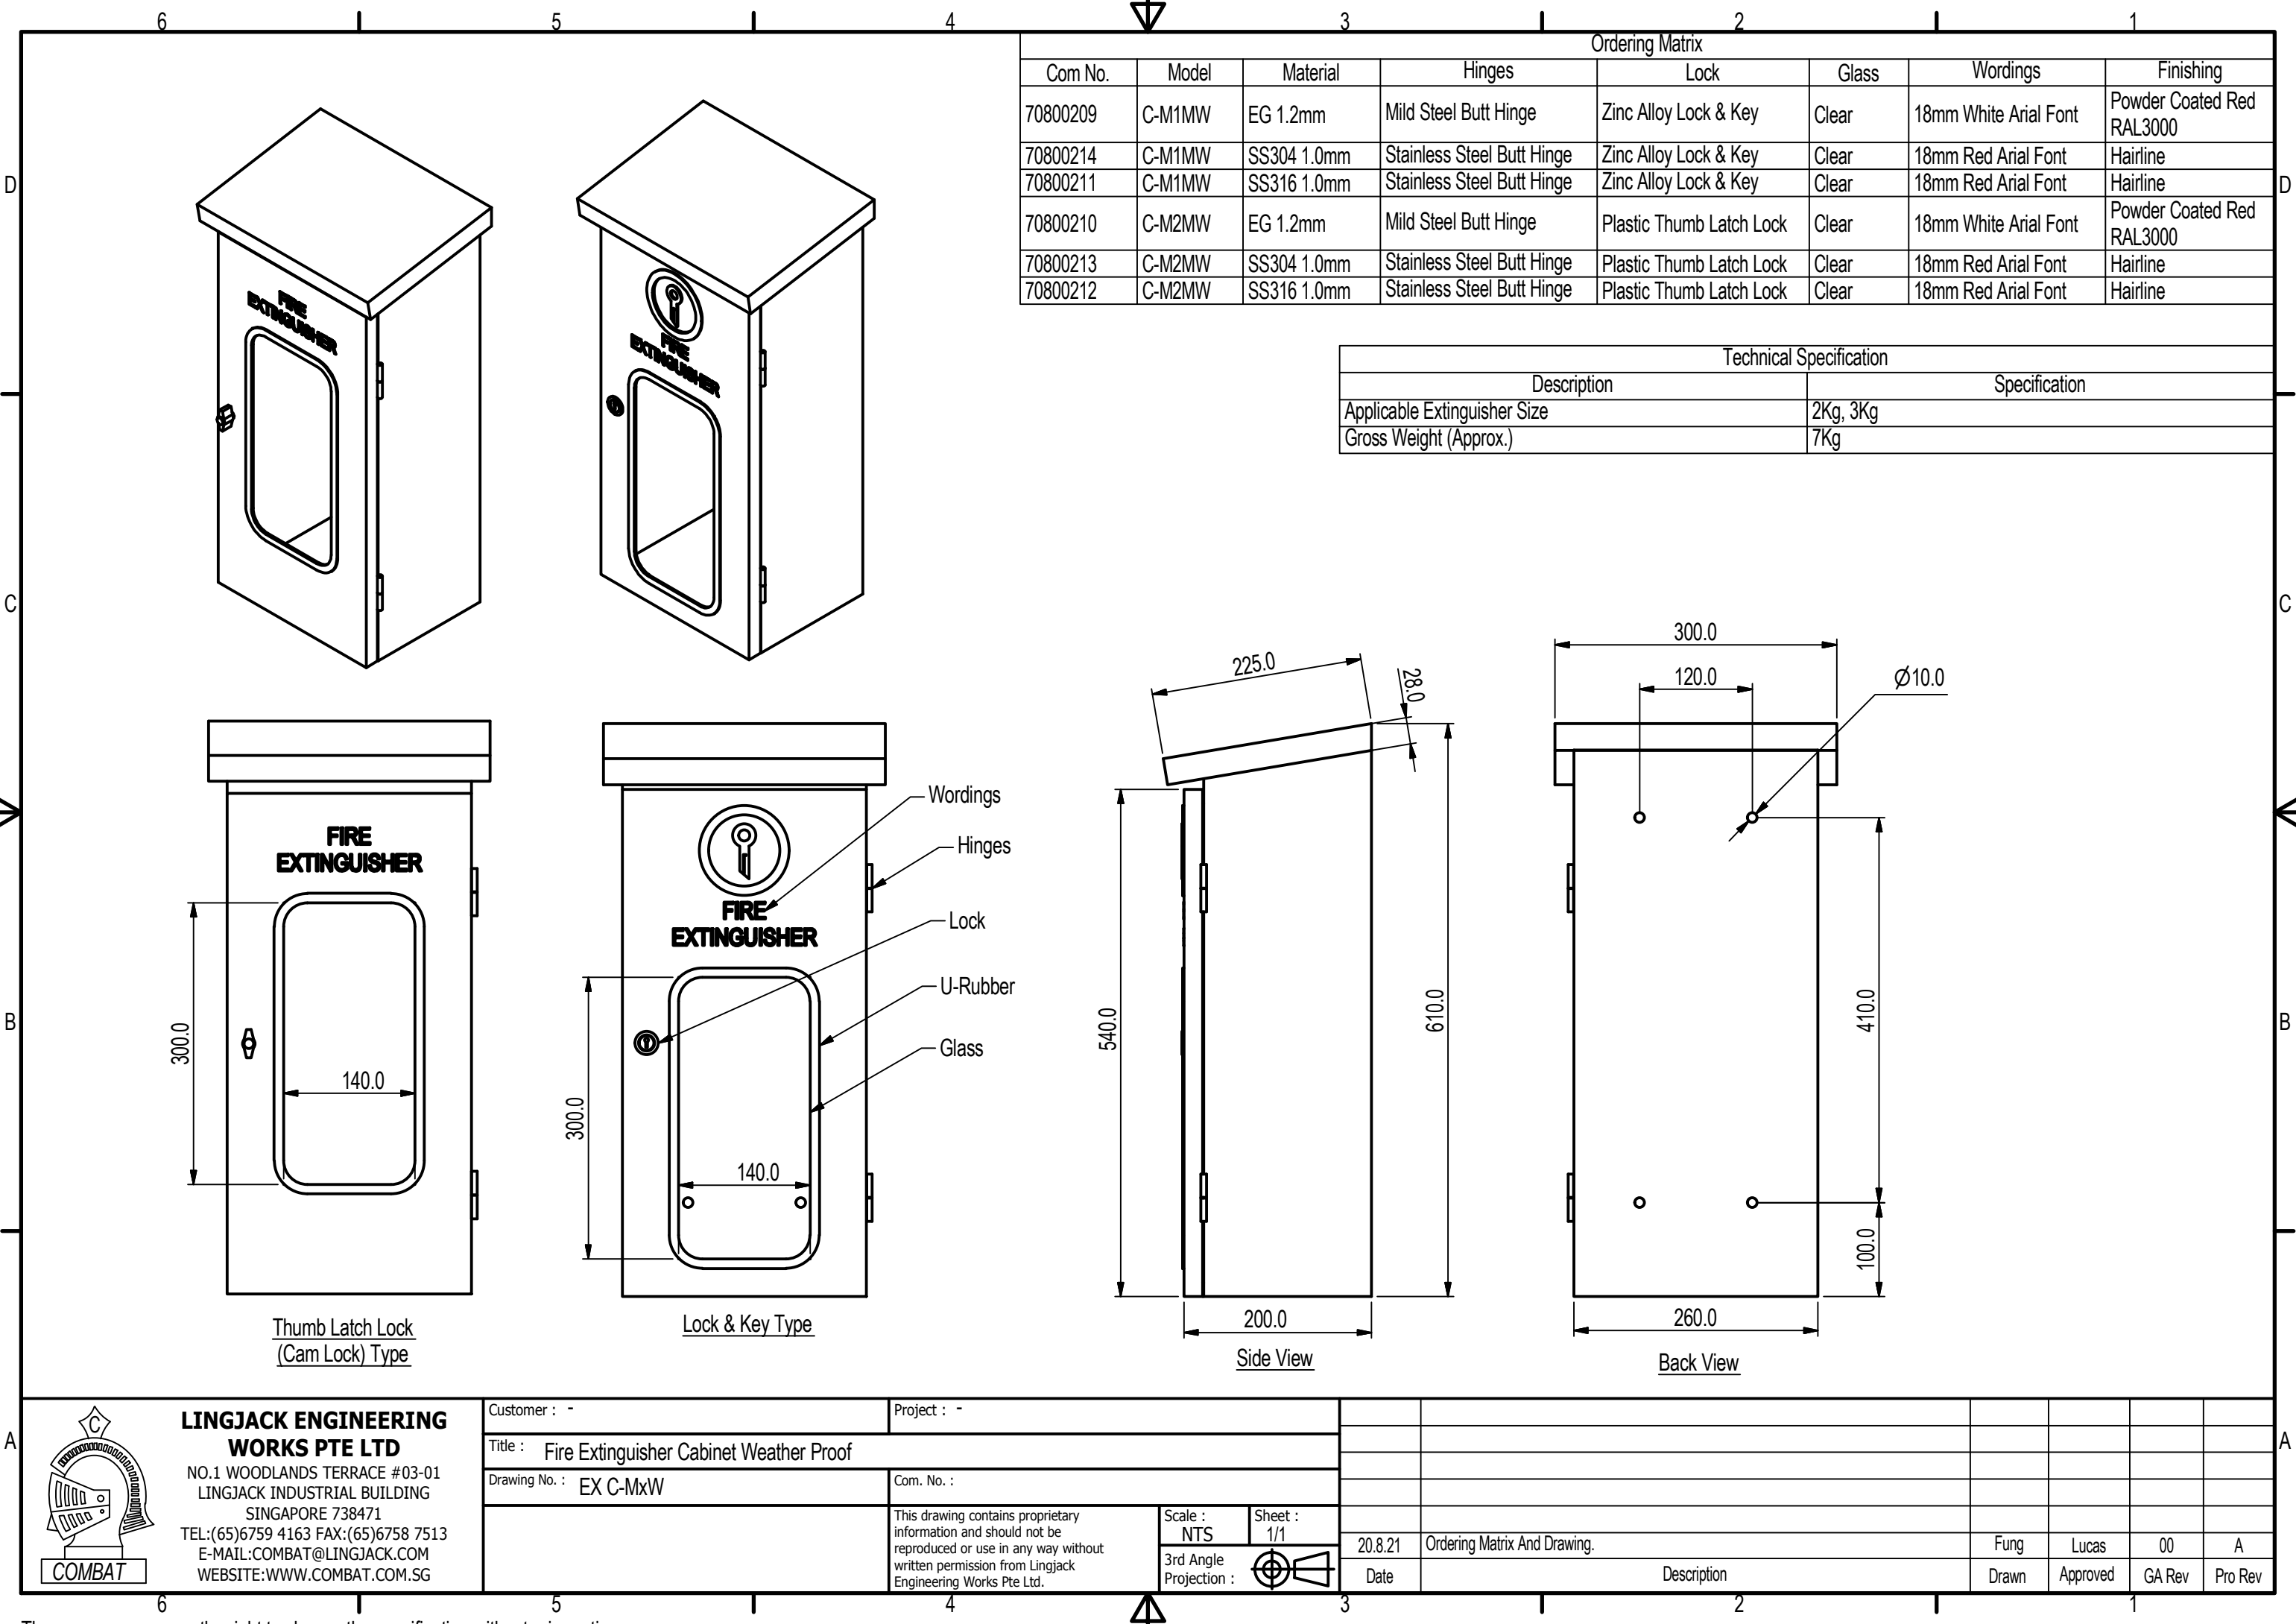





**LINGJACK ENGINEERING
WORKS PTE LTD**

NO.1 WOODLANDS TERRACE #03-01
LINGJACK INDUSTRIAL BUILDING
SINGAPORE 738471
TEL:(65)6759 4163 FAX:(65)6758 7513
E-MAIL:COMBAT@LINGJACK.COM
WEBSITE:WWW.COMBAT.COM.SG

Customer : -		Project : -	
Title : Fire Extinguisher Cabinet Weather Proof			
Drawing No. : EX C-MxW		Com. No. :	
		This drawing contains proprietary information and should not be reproduced or use in any way without written permission from Lingjack Engineering Works Pte Ltd.	Scale : NTS
			Sheet : 1/1
			3rd Angle Projection : 

20.8.21	Ordering Matrix And Drawing.	Fung	Lucas	00	A
Date	Description	Drawn	Approved	GA Rev	Pro Rev

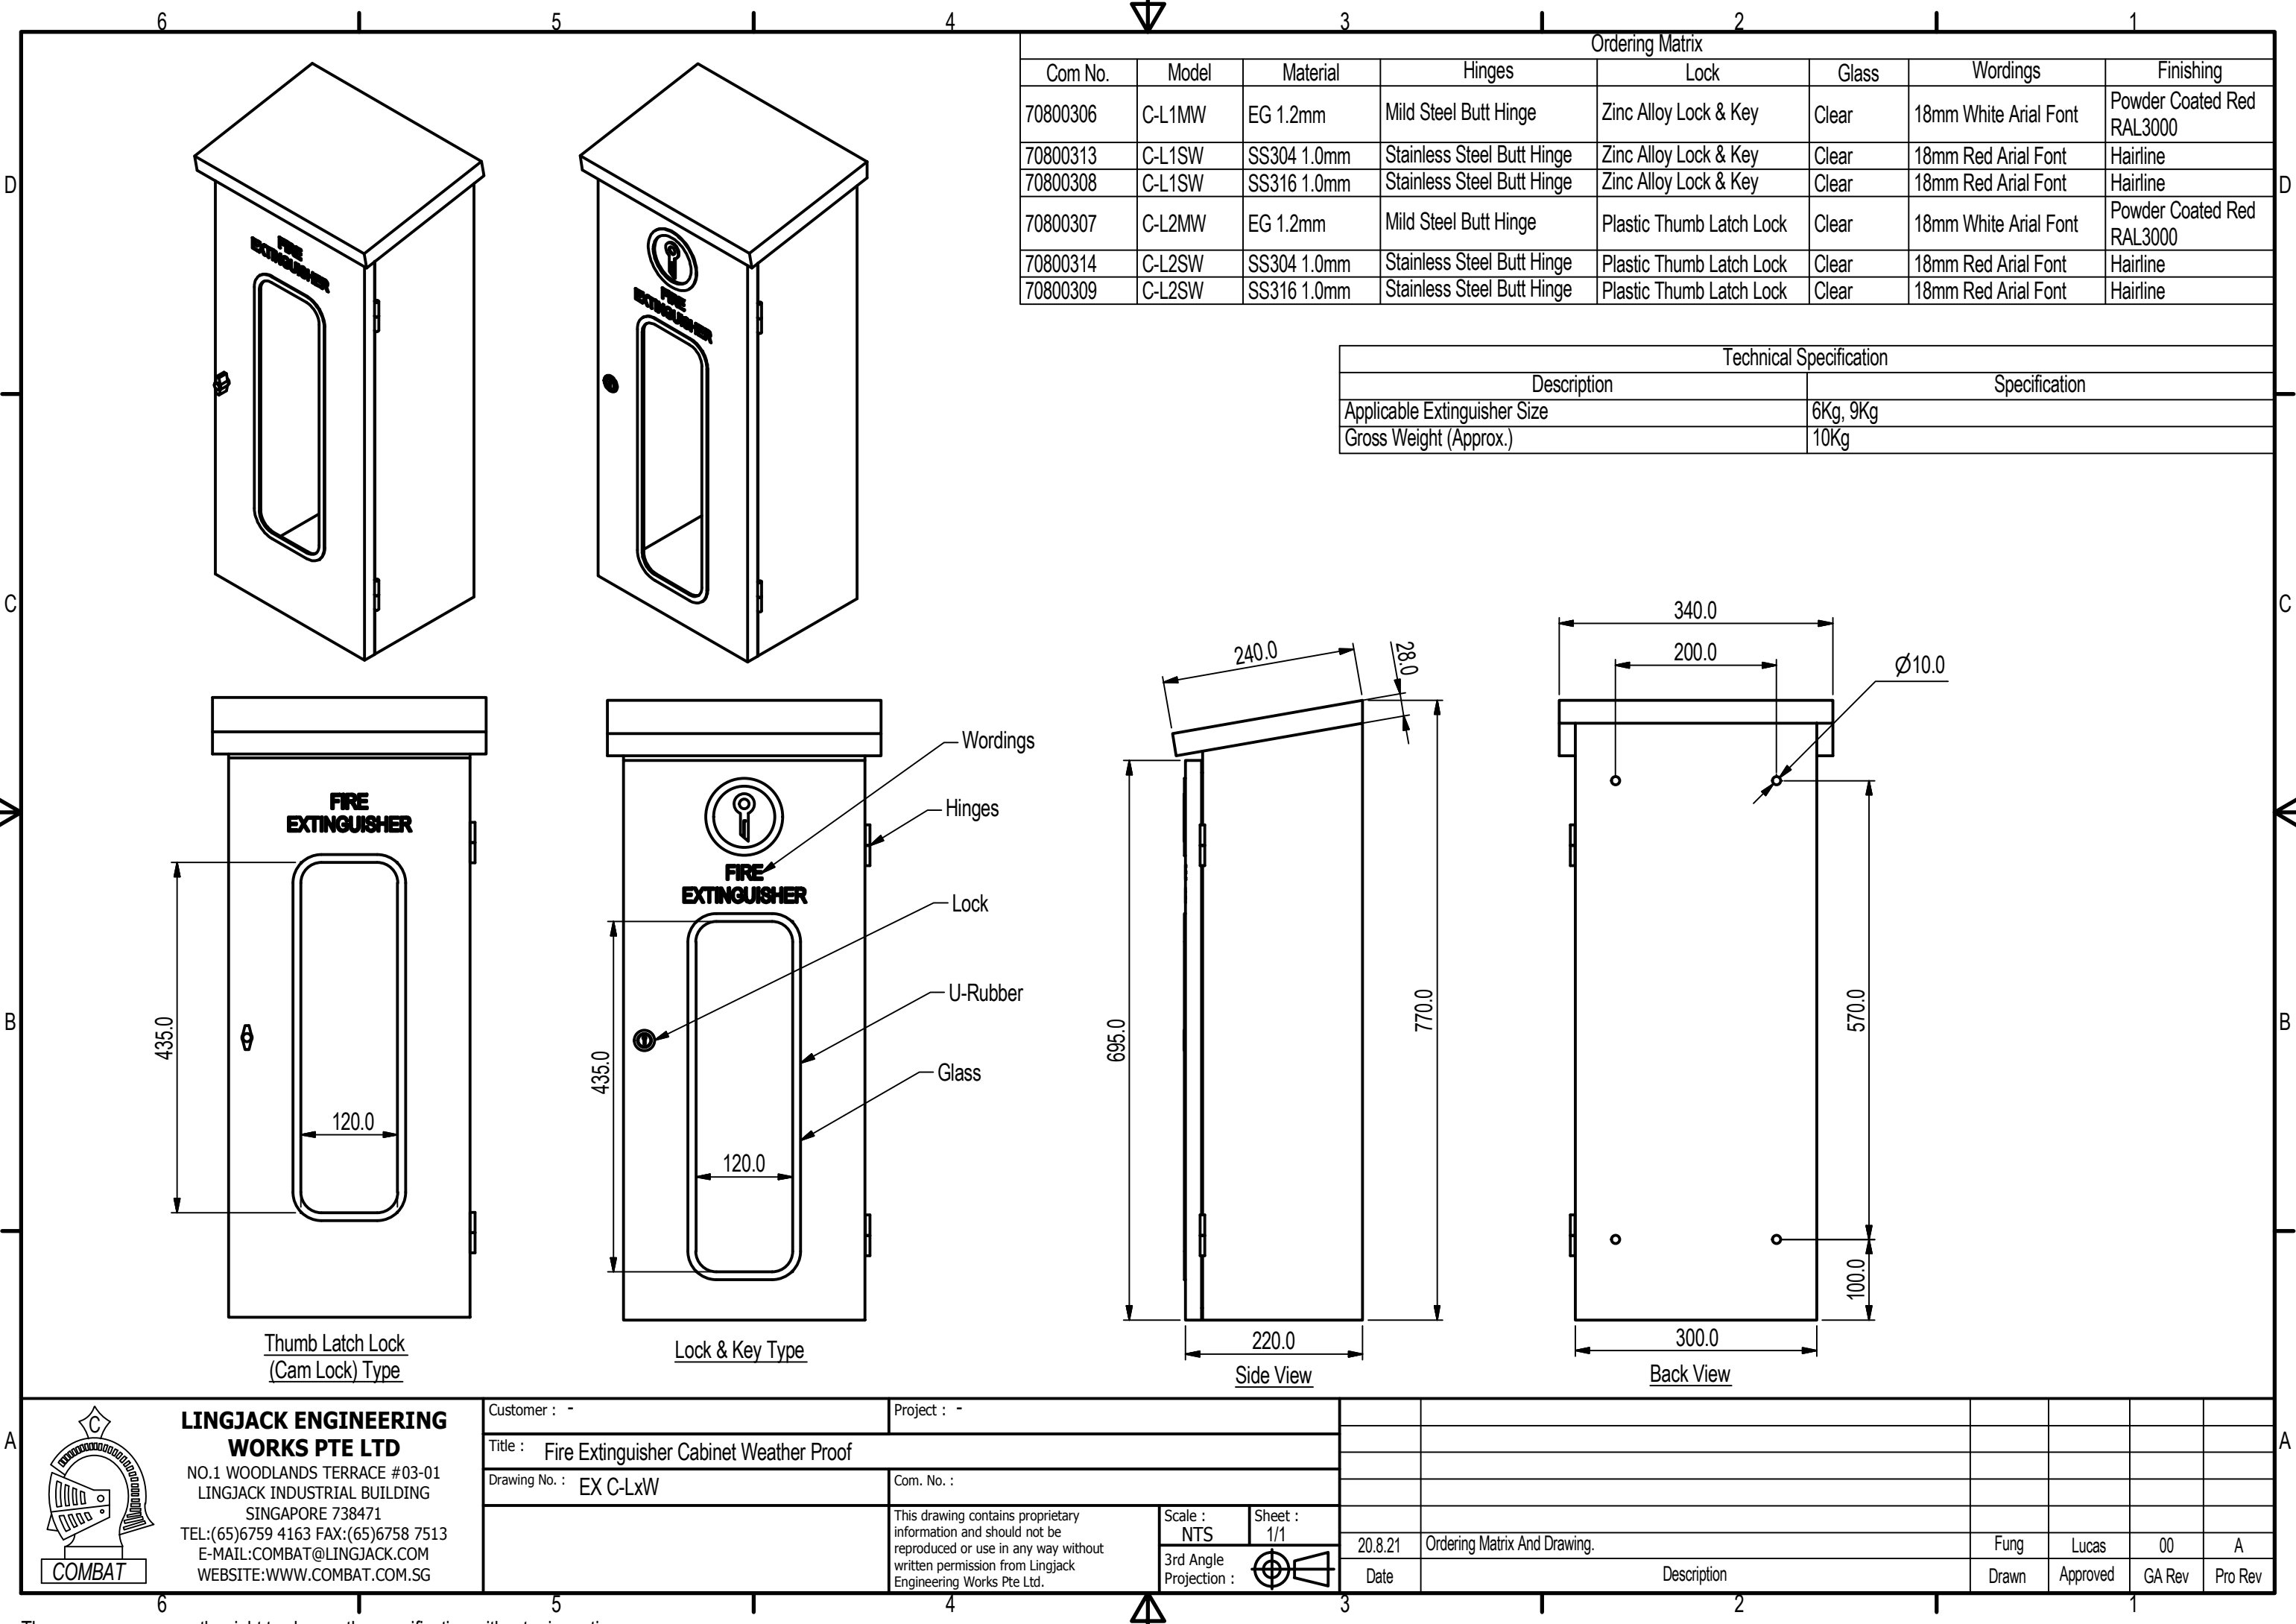

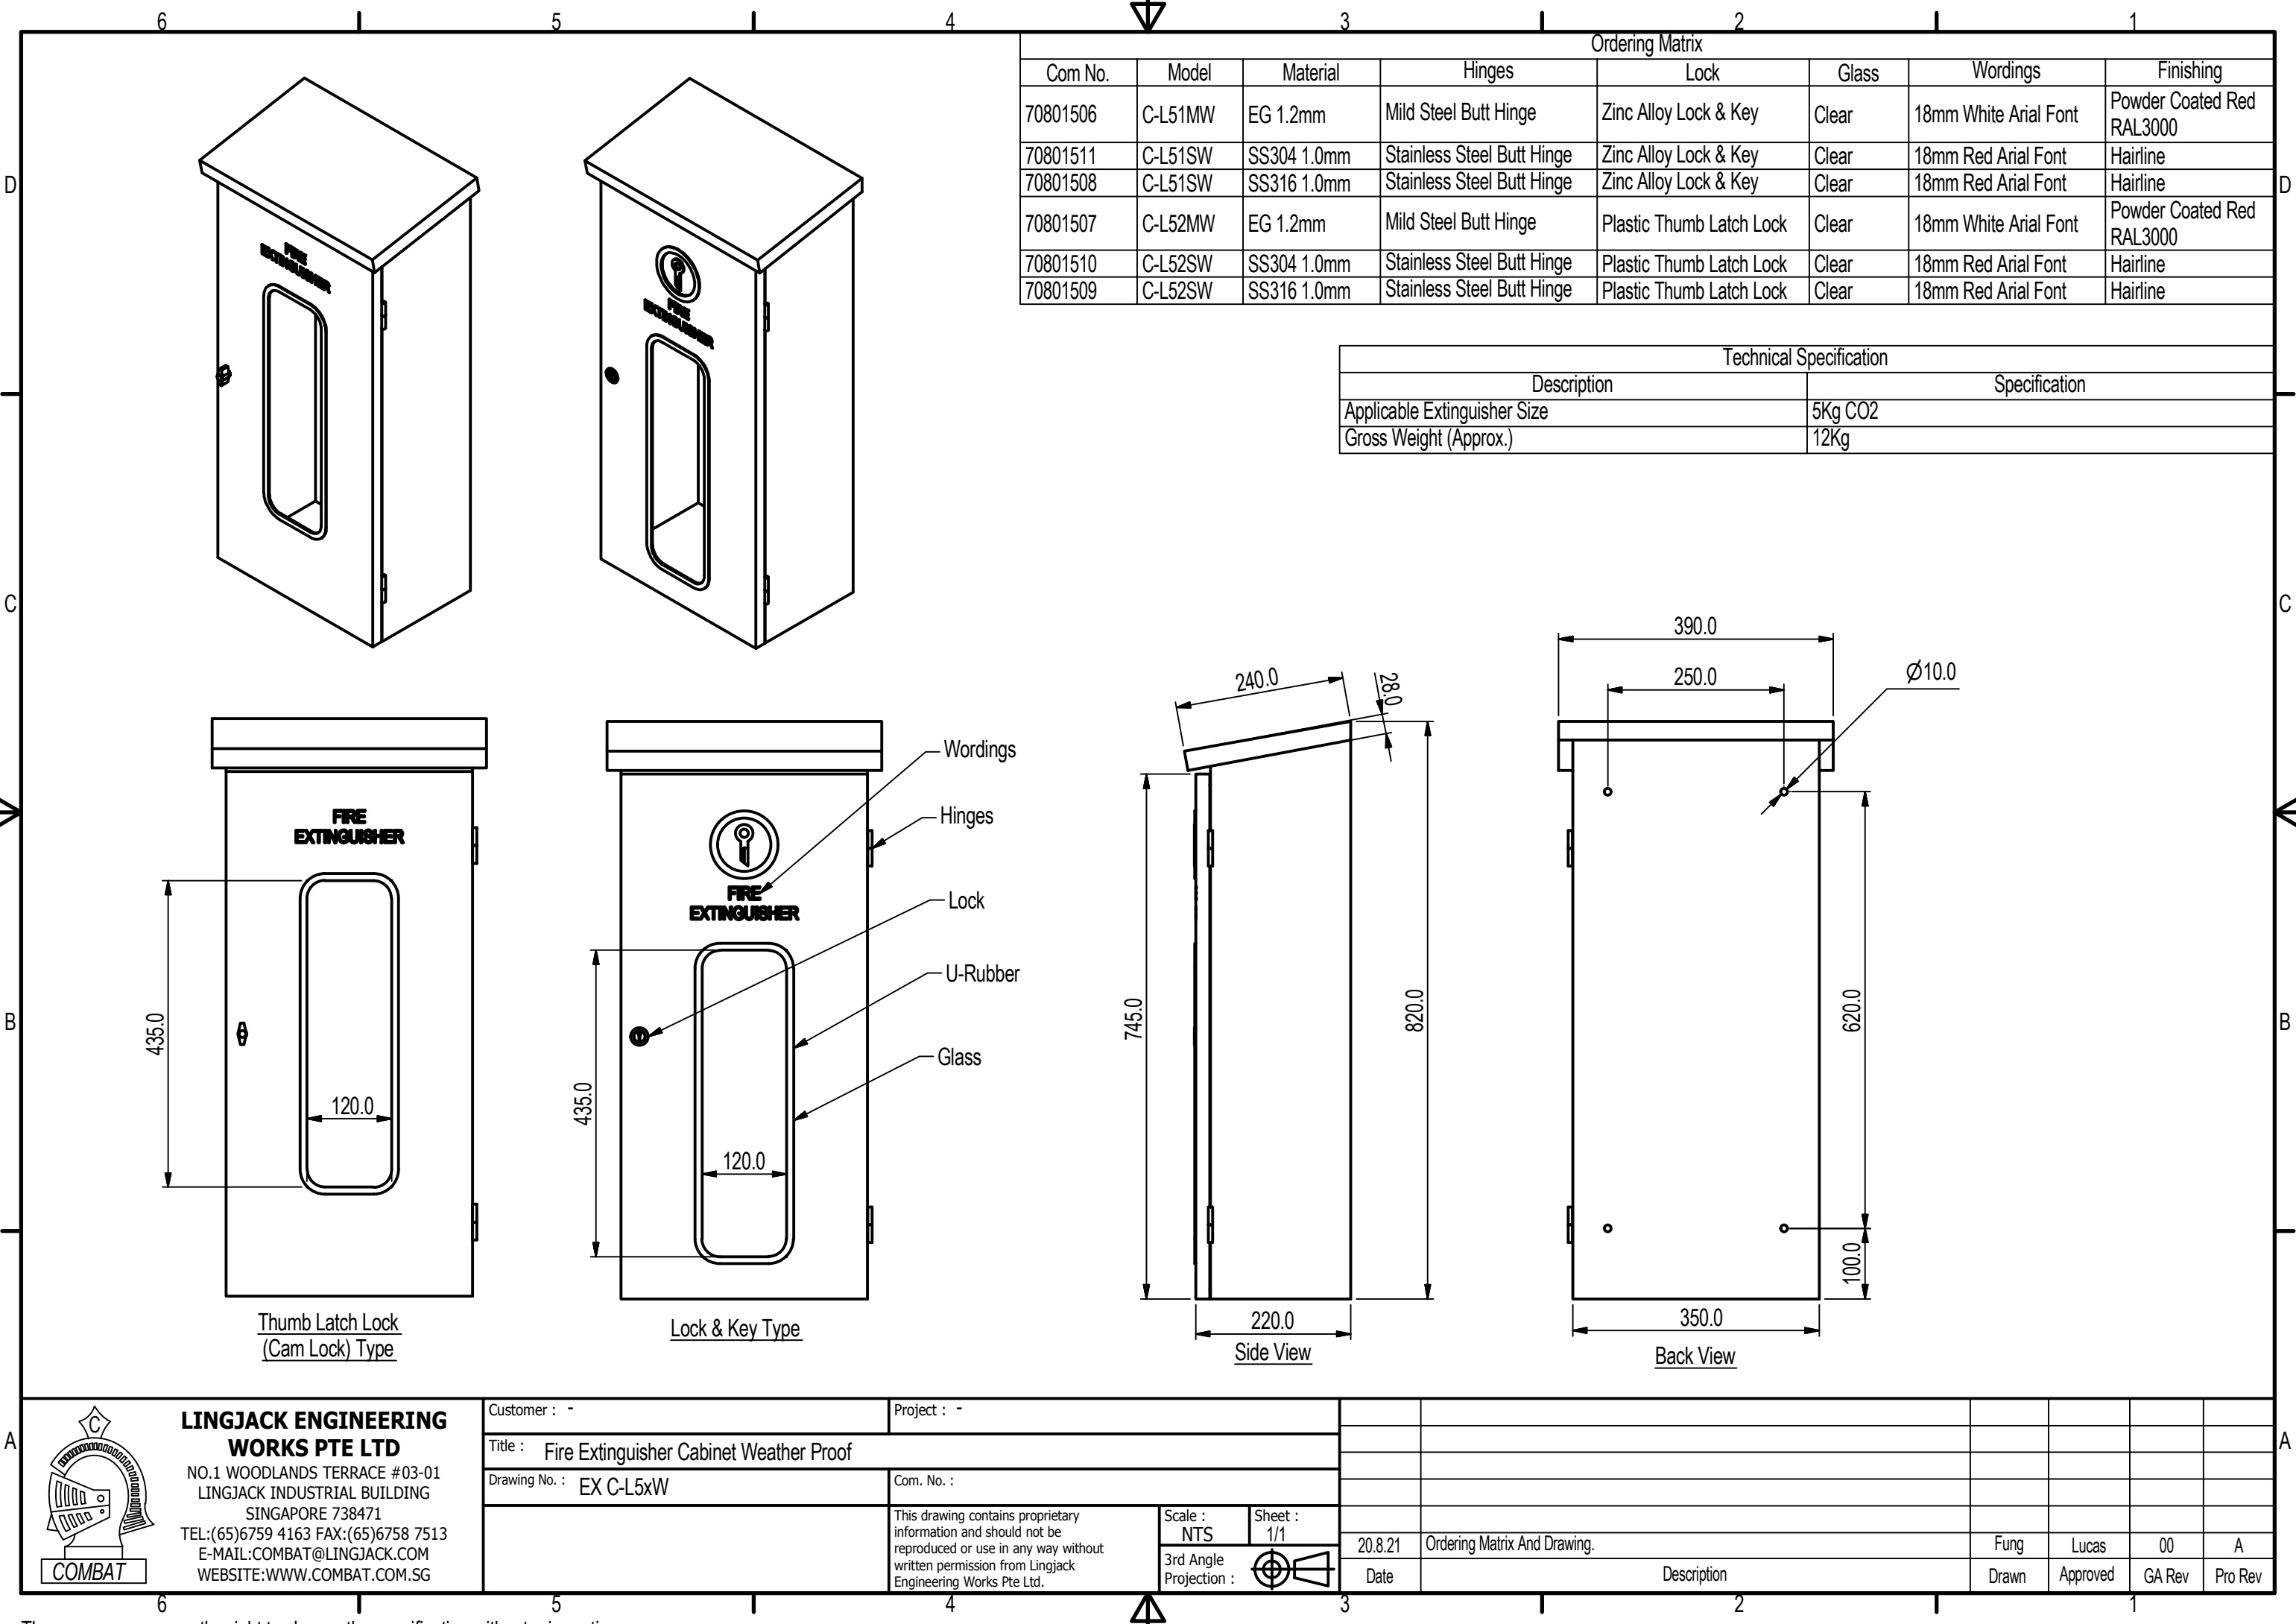

Ordering Matrix							
Com No.	Model	Material	Hinges	Lock	Glass	Wordings	Finishing
70801506	C-L51MW	EG 1.2mm	Mild Steel Butt Hinge	Zinc Alloy Lock & Key	Clear	18mm White Arial Font	Powder Coated Red RAL3000
70801511	C-L51SW	SS304 1.0mm	Stainless Steel Butt Hinge	Zinc Alloy Lock & Key	Clear	18mm Red Arial Font	Hairline
70801508	C-L51SW	SS316 1.0mm	Stainless Steel Butt Hinge	Zinc Alloy Lock & Key	Clear	18mm Red Arial Font	Hairline
70801507	C-L52MW	EG 1.2mm	Mild Steel Butt Hinge	Plastic Thumb Latch Lock	Clear	18mm White Arial Font	Powder Coated Red RAL3000
70801510	C-L52SW	SS304 1.0mm	Stainless Steel Butt Hinge	Plastic Thumb Latch Lock	Clear	18mm Red Arial Font	Hairline
70801509	C-L52SW	SS316 1.0mm	Stainless Steel Butt Hinge	Plastic Thumb Latch Lock	Clear	18mm Red Arial Font	Hairline

Technical Specification	
Description	Specification
Applicable Extinguisher Size	5Kg CO2
Gross Weight (Approx.)	12Kg

 LINGJACK ENGINEERING WORKS PTE LTD NO.1 WOODLANDS TERRACE #03-01 LINGJACK INDUSTRIAL BUILDING SINGAPORE 738471 TEL:(65)6759 4163 FAX:(65)6758 7513 E-MAIL:COMBAT@LINGJACK.COM WEBSITE:WWW.COMBAT.COM.SG	Customer : -	Project : -							
	Title : Fire Extinguisher Cabinet Weather Proof								
	Drawing No. : EX C-L5xW	Com. No. :							
	This drawing contains proprietary information and should not be reproduced or use in any way without written permission from Lingjack Engineering Works Pte Ltd.	Scale : NTS	Sheet : 1/1						
		3rd Angle Projection :		20.8.21	Ordering Matrix And Drawing.	Fung	Lucas	00	A
		Date			Description	Drawn	Approved	GA Rev	Pro Rev